


区画求積図

所在：高崎市上小埜町字東原1056-2  
1058-1

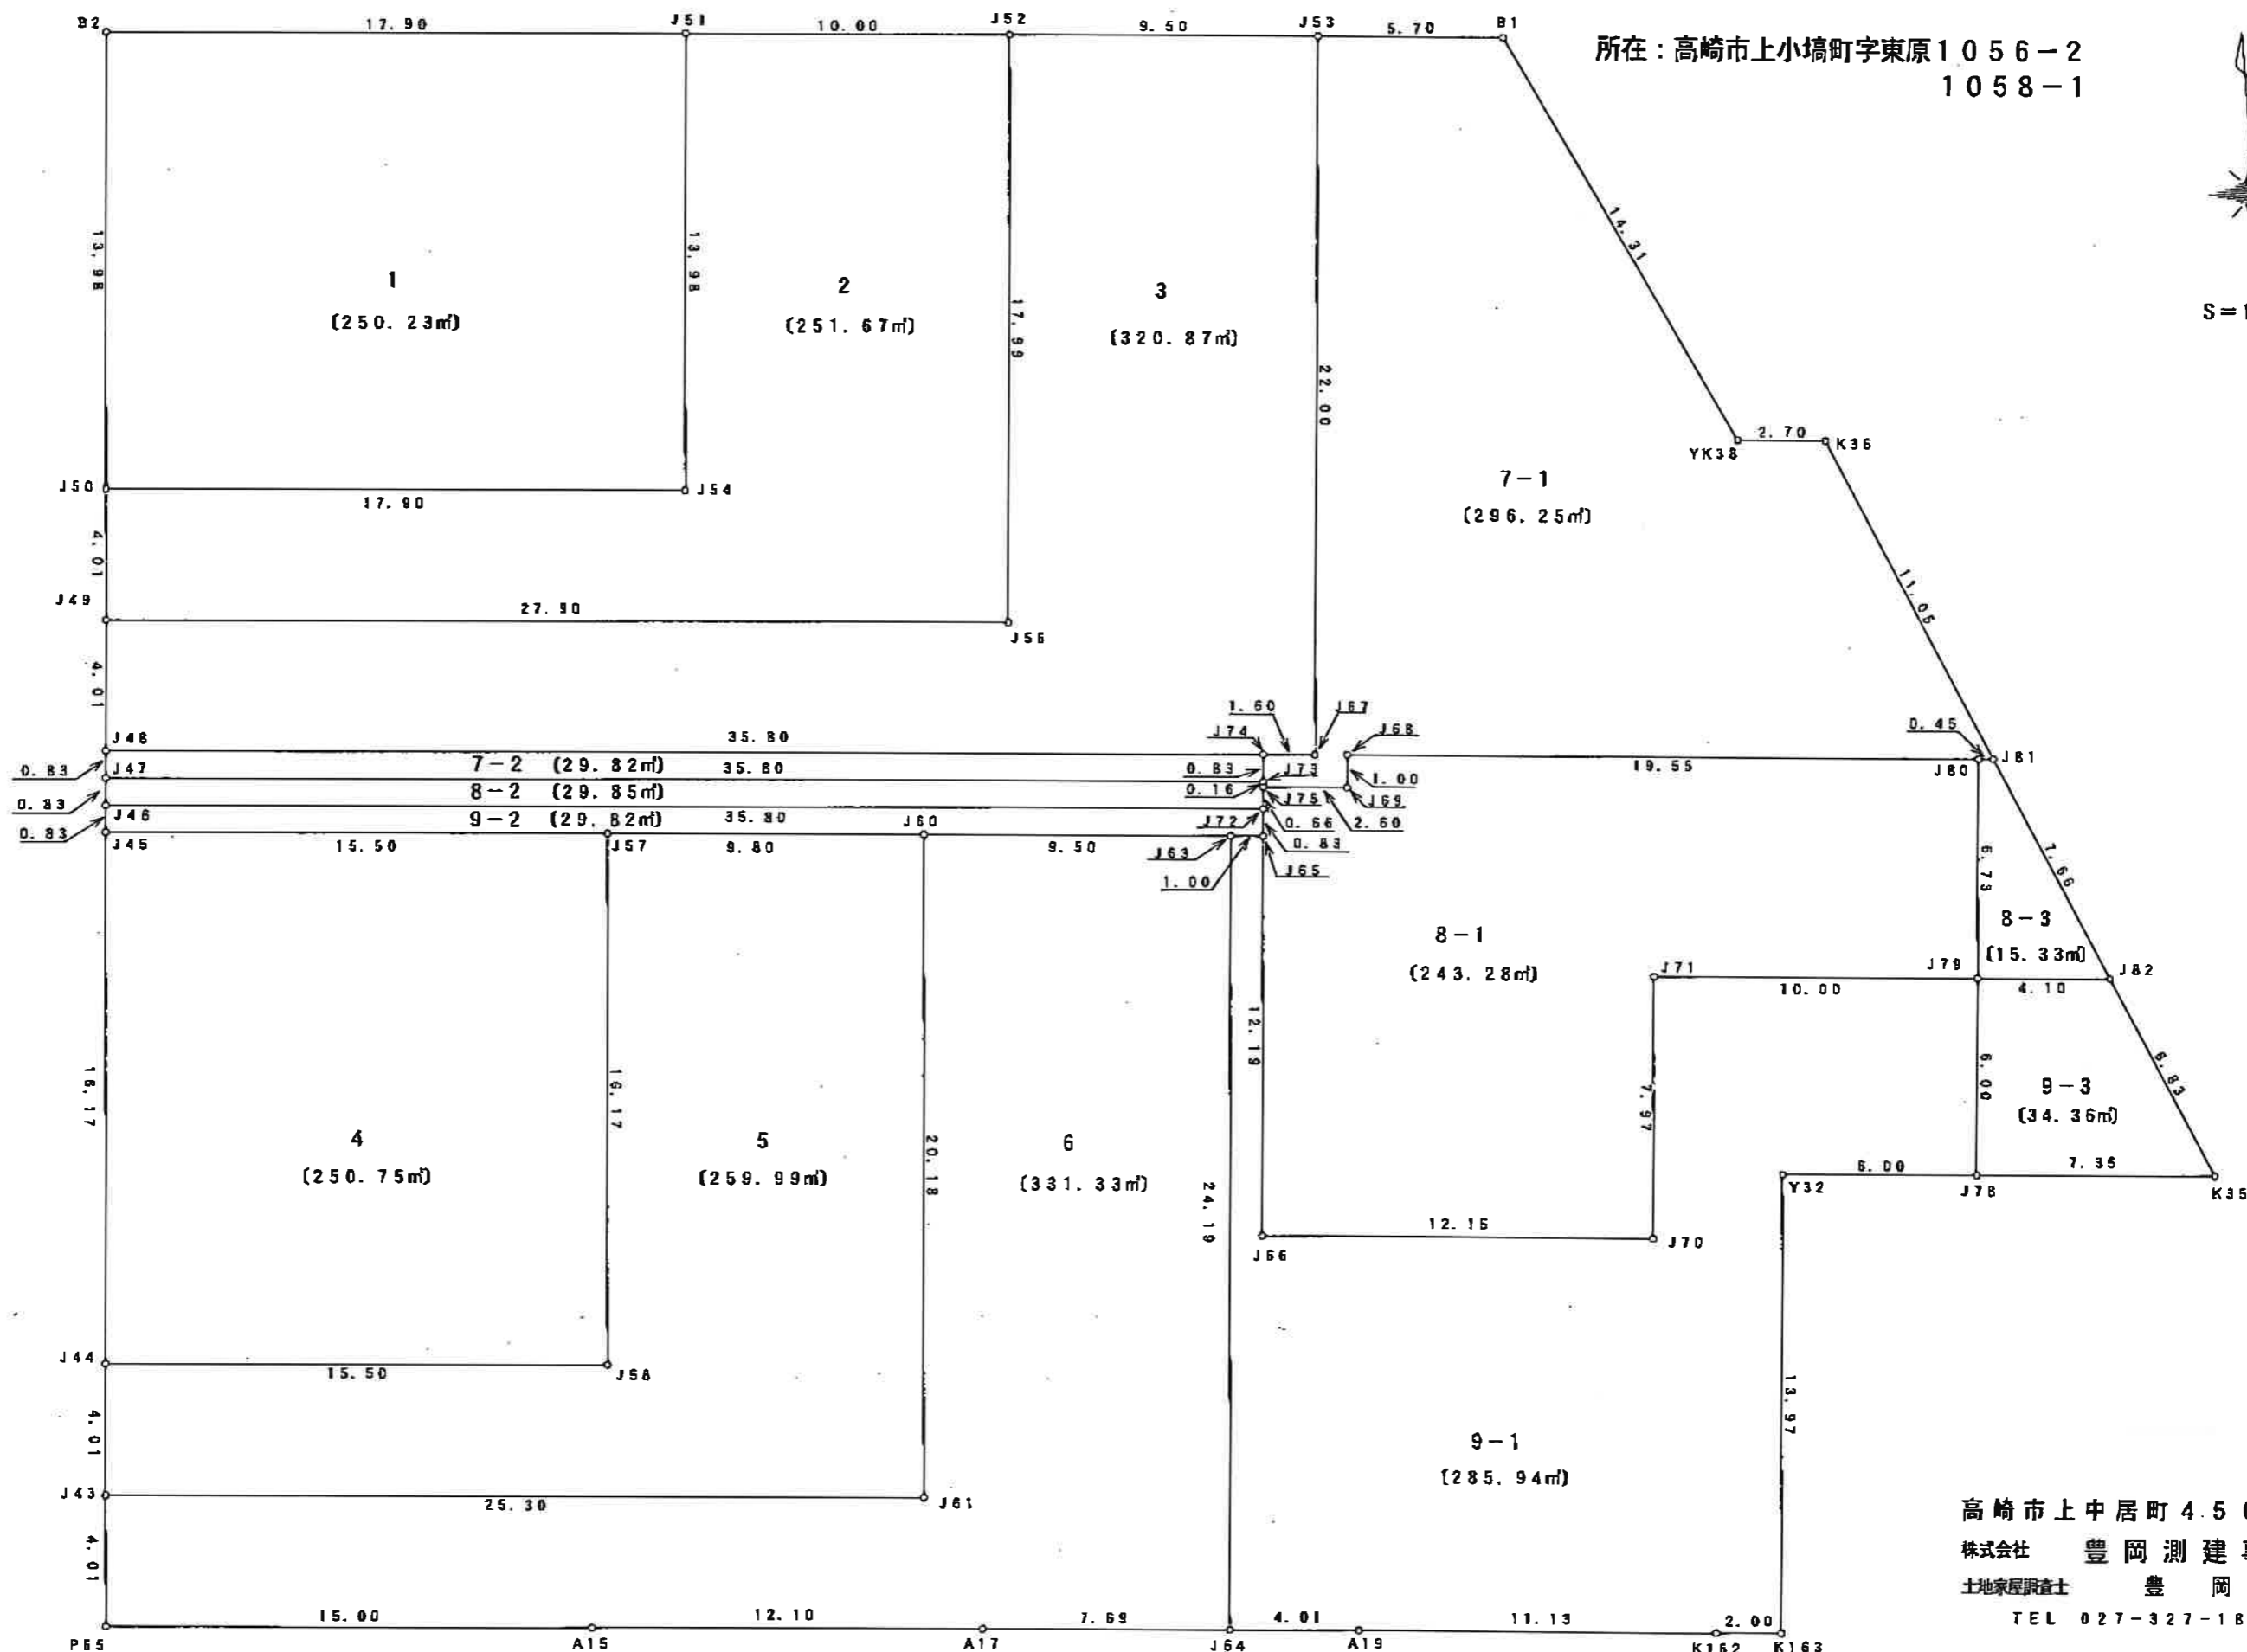

S=1:200



高崎市上中居町450番地4  
株式会社 豊岡測建事務所  
土地家屋調査士 豊岡 弘  
TEL 027-327-1811

直角座標法求積表

地番	1				
NO	Xn	Yn	Yn+1 - Yn-1	Xn · (Yn+1 - Yn-1)	
B2	127.484	103.217	-18.993	-2421.272273	
J50	113.553	102.059	18.676	1893.628262	
J54	112.022	119.893	18.993	2127.601565	
J51	125.953	121.051	-16.676	-2100.420741	
			合計	-500.462187	
			合計面積	-250.2310835	
			地積	250.23	m <sup>2</sup>

地番	2				
NO	Xn	Yn	Yn+1 - Yn-1	Xn · (Yn+1 - Yn-1)	
J51	125.953	121.051	-11.122	-1400.808490	
J54	112.022	119.893	-18.993	-2127.601565	
J50	113.553	102.059	-18.167	-2062.891796	
J49	109.557	101.726	27.466	3009.837642	
J56	107.170	129.524	29.288	3138.845808	
J52	125.098	131.015	-8.473	-1059.938485	
			合計	-503.346886	
			合計面積	251.6734430	
			地積	251.67	m <sup>2</sup>

地番	3				
NO	Xn	Yn	Yn+1 - Yn-1	Xn · (Yn+1 - Yn-1)	
J52	125.098	131.015	-10.956	-1370.540585	
J56	107.170	129.524	-29.288	-3138.845808	
J49	109.557	101.726	-28.130	-3081.838268	
J48	105.560	101.394	35.337	3730.152504	
J74	102.498	137.063	37.263	3818.407977	
J67	102.362	138.657	3.417	349.760930	
J53	124.285	140.480	-7.642	-949.844957	
			合計	-641.746205	
			合計面積	320.8741025	
			地積	320.87	m <sup>2</sup>

地番	4				
NO	Xn	Yn	Yn+1 - Yn-1	Xn · (Yn+1 - Yn-1)	
J45	103.069	101.187	-16.784	-1729.877306	
J44	88.946	99.847	14.103	1225.190270	
J58	85.621	115.290	16.784	1437.033489	
J57	101.743	116.630	-14.103	-1434.866268	
			合計	-501.519803	
			合計面積	250.7599015	
			地積	250.75	m <sup>2</sup>

地番	5				
NO	Xn	Yn	Yn+1 - Yn-1	Xn · (Yn+1 - Yn-1)	
J57	101.743	116.630	-11.105	-1129.814173	
J58	85.621	115.290	-16.784	-1437.033489	
J44	86.946	99.847	-15.776	-1371.624841	
J43	82.950	99.514	24.875	2083.398145	
J61	80.786	124.722	26.880	2171.544246	
J60	100.905	126.394	-8.091	-816.466557	
			合計	-519.996669	
			合計面積	259.9983345	
			地積	259.99	m <sup>2</sup>

地番	6				
NO	Xn	Yn	Yn+1 - Yn-1	Xn · (Yn+1 - Yn-1)	
J60	100.905	126.394	-11.138	-1123.871807	
J61	80.786	124.722	-26.880	-2171.544246	
J43	82.950	99.514	-25.540	-2118.518809	
P65	78.954	99.182	14.618	1154.129720	
A15	77.671	114.132	27.011	2097.971381	
A17	76.635	126.193	19.723	1511.440628	
J64	75.977	133.855	9.667	734.439406	
J63	100.093	135.860	-7.460	-746.716202	
			合計	-662.669929	
			合計面積	331.3349645	
			地積	331.33	m <sup>2</sup>

地番	7-1				
NO	Xn	Yn	Yn+1 - Yn-1	Xn · (Yn+1 - Yn-1)	
J53	124.285	140.480	-7.504	-932.666510	
J67	102.362	138.657	-3.417	-349.760930	
J74	102.498	137.063	-1.663	-170.471451	
J73	101.668	138.994	-0.883	-8.423797	
J75	101.502	136.980	2.577	261.534284	
J69	101.279	139.571	2.674	270.806417	
J68	102.282	139.654	19.562	2000.836936	
J80	100.612	159.133	19.933	2005.501199	
J81	100.573	159.587	-3.983	-400.538394	
K36	110.701	155.150	-7.126	-789.888825	
YK38	110.944	152.461	-8.989	-897.228129	
B1	123.798	146.161	-11.981	-1483.205960	
			合計	-592.505270	
			合計面積	296.2526350	
			地積	296.25	m <sup>2</sup>

地番	7-2				
NO	Xn	Yn	Yn+1 - Yn-1	Xn · (Yn+1 - Yn-1)	
J48	105.560	101.394	-35.738	-3772.510710	
J47	104.730	101.325	35.600	3728.388599	
J73	101.668	138.994	35.738	3639.417688	
J74	102.498	137.063	-35.600	-3648.936525	
			合計	-58.643014	
			合計面積	29.8215070	
			地積	29.82	m <sup>2</sup>

地番	8-1				
NO	Xn	Yn	Yn+1 - Yn-1	Xn · (Yn+1 - Yn-1)	
J68	102.282	139.654	-19.562	-2000.836936	
J69	101.279	139.571	-2.674	-270.806417	
J75	101.502	136.980	-2.646	-288.548231	
J72	100.837	136.925	-0.124	-12.532400	
J65	100.007	136.856	-1.079	-107.943453	
J66	87.855	135.846	11.095	974.772690	
J70	86.817	147.951	12.766	1108.297033	
J71	94.759	148.612	10.624	1008.704421	
J78	93.905	158.575	10.521	987.977798	
J80	100.612	159.133	-18.921	-1903.564341	
			合計	-486.579836	
			合計面積	243.2899180	
			地積	243.28	m <sup>2</sup>

地番	8-2				
NO	Xn	Yn	Yn+1 - Yn-1	Xn · (Yn+1 - Yn-1)	
J47	104.730	101.325	-35.738	-3742.851913	
J46	103.899	101.256	35.600	3698.789562	
J72	100.837	136.925	35.724	3602.327679	
J75	101.502	136.980	0.069	7.013947	
J73	101.668	138.994	-35.655	-3624.938990	
			合計	-59.714615	
			合計面積	29.8573075	
			地積	29.85	m <sup>2</sup>

地番	8-3				
NO	Xn	Yn	Yn+1 - Yn-1	Xn · (Yn+1 - Yn-1)	
J80	100.612	159.133	-1.012	-107.836847	
J79	93.905	158.575	3.529	331.412501	
J82	93.554	162.662	1.012	94.693486	
J81	100.573	159.587	-3.529	-354.945128	
			合計	-30.675989	
			合計面積	15.3379945	
			地積	15.33	m <sup>2</sup>

地番	9-1				
NO	Xn	Yn	Yn+1 - Yn-1	Xn · (Yn+1 - Yn-1)	
J63	100.093	135.860	-3.001	-300.406156	
J64	75.977	133.855	1.995	151.608712	
A19	75.634	137.855	15.093	1141.575027	
K162	74.682	148.948	13.086	977.288652	
K163	74.517	150.941	3.152	234.877584	
Y32	88.438	152.100	7.137	631.166791	
J78	87.925	158.078	6.475	569.312868	
J79	93.905	158.575	-8.466	-888.931555	
J71	94.759	148.612	-10.624	-1006.704421	
J70	86.817	147.951	-12.766	-1108.297033	
J66	87.855	135.846	-11.095	-974.772690	
J65	100.007	136.856	0.014	1.400173	
			合計	-571.884048	
			合計面積	285.9420240	
			地積	285.94	m <sup>2</sup>

地番	9-2				
NO	Xn	Yn	Yn+1 - Yn-1	Xn · (Yn+1 - Yn-1)	
J46	103.899	101.256	-35.738	-3713.140145	
J45	103.069	101.187	15.374	1584.605977	
J57	101.743	116.630	25.207	2564.680429	
J60	100.905	126.394	19.229	1940.338364	
J63	100.093	135.860	10.462	1047.124359	
J65	100.007	136.856	1.065	106.543279	
J72	100.837	136.925	-35.600	-3589.795279	
			合計	-59.643016	
			合計面積	29.8215080	
			地積	29.82	m <sup>2</sup>

地番	9-3				
NO	Xn	Yn	Yn+1 - Yn-1	Xn · (Yn+1 - Yn-1)	
J79	93.905	158.575	-4.584	-430.458745	
J78	87.925	158.078	6.828	600.357143	
K35	87.297	185.403	4.584	400.159201	
J82	93.554	162.662	-6.828	-638.791206	
			合計	-68.723807	
			合計面積	34.3618035	
			地積	34.36	m <sup>2</sup>

合計 2829.5565370

所在：高崎市上小埜町字東原1056-2  
1058-1

高崎市上中居町450番地4  
株式会社 豊岡測建事務所  
土地家屋調査士 豊岡弘  
TEL 027-327-1811