

|    |    |         |     |        |
|----|----|---------|-----|--------|
| 凡例 | 記号 | 境界線の種別  | 記号  | 境界線の種別 |
|    | 田  | コンクリート杭 | ○   | 合成杭    |
|    | ○  | 刻ミ ( )  | □   | プレート   |
| ◎  | 鉄  | ⊕       | 計算点 |        |

地番 238-1、238-7  
ないし238-18

土地の所在 高崎市東国分町字村前

地積測量図

世界測地系  
(測地成果2011) IX系  
求積表

1/3


| 地番   | A 238-1        |                |                                    |  |                |
|------|----------------|----------------|------------------------------------|--|----------------|
| NO   | X <sub>n</sub> | Y <sub>n</sub> | Y <sub>n+1</sub> -Y <sub>n-1</sub> | X <sub>n</sub> · (Y <sub>n+1</sub> -Y <sub>n-1</sub> ) |                |
| K66  | 44219.5516     | -72669.8787    | 1.0268                             | 45404.63558288   |                |
| P3   | 44219.5886     | -72669.3134    | 0.0080                             | 353.75670880   |                |
| P4   | 44203.9934     | -72669.8707    | -0.6544                            | -28927.09328096  |                |
| P10  | 44201.9639     | -72669.9678    | -0.5781                            | -25553.15533059  |                |
| P9   | 44202.0013     | -72670.4488    | -0.3724                            | -16460.82528412  |                |
| K64  | 44204.0131     | -72670.3402    | 0.5701                             | 25200.70786831   |                |
| 合計   |                |                |                                    | 18.02626432  |                |
| 合計面積 |                |                |                                    | 9.01313216   |                |
| 地積   |                |                |                                    | 9.01   | m <sup>2</sup> |

| 地番       | B 238-7        |                |                                    |  |                |
|----------|----------------|----------------|------------------------------------|--|----------------|
| NO       | X <sub>n</sub> | Y <sub>n</sub> | Y <sub>n+1</sub> -Y <sub>n-1</sub> | X <sub>n</sub> · (Y <sub>n+1</sub> -Y <sub>n-1</sub> ) |                |
| K70      | 44222.3979     | -72639.8716    | 13.5030                            | 597135.03884370  |                |
| R4       | 44221.2995     | -72625.7344    | 14.3565                            | 634863.08627175  |                |
| H25 8H   | 44237.1112     | -72625.5151    | -4.8556                            | -214797.71714272                                       |                |
| H25 221H | 44237.6263     | -72630.5900    | -13.2709                           | -587073.11486467                                       |                |
| H25 220H | 44237.8451     | -72638.7860    | -8.6474                            | -382542.34171774                                       |                |
| K76      | 44237.8243     | -72639.2374    | -1.0856                            | -48024.58206008  |                |
| 合計       |                |                |                                    | -439.63066976  |                |
| 合計面積     |                |                |                                    | 219.81533488   |                |
| 地積       |                |                |                                    | 219.81   | m <sup>2</sup> |


| 地番   | C 238-8        |                |                                    |  |                |
|------|----------------|----------------|------------------------------------|--|----------------|
| NO   | X <sub>n</sub> | Y <sub>n</sub> | Y <sub>n+1</sub> -Y <sub>n-1</sub> | X <sub>n</sub> · (Y <sub>n+1</sub> -Y <sub>n-1</sub> ) |                |
| P14  | 44208.4319     | -72640.9567    | 13.9426                            | 616380.48260894  |                |
| R5   | 44207.2644     | -72625.9290    | 15.2223                            | 672936.24087612  |                |
| R4   | 44221.2995     | -72625.7344    | -13.9426                           | -616559.89040870                                       |                |
| K70  | 44222.3979     | -72639.8716    | -15.2223                           | -673166.60755317                                       |                |
| 合計   |                |                |                                    | -409.77447681  |                |
| 合計面積 |                |                |                                    | 204.88723840   |                |
| 地積   |                |                |                                    | 204.88   | m <sup>2</sup> |

| 地番   | D 238-9        |                |                                    |  |                |
|------|----------------|----------------|------------------------------------|--|----------------|
| NO   | X <sub>n</sub> | Y <sub>n</sub> | Y <sub>n+1</sub> -Y <sub>n-1</sub> | X <sub>n</sub> · (Y <sub>n+1</sub> -Y <sub>n-1</sub> ) |                |
| R5   | 44207.2644     | -72625.9290    | -14.8192                           | -655116.29259648                                       |                |
| P14  | 44208.4319     | -72640.9567    | -16.0117                           | -707852.14905323                                       |                |
| P15  | 44195.7664     | -72641.9407    | -1.1625                            | -51377.57844000  |                |
| P18  | 44193.4690     | -72642.1192    | 15.8032                            | 698398.22930080  |                |
| R6   | 44192.2274     | -72626.1375    | 16.1902                            | 715481.00005148  |                |
| 合計   |                |                |                                    | -466.79073743  |                |
| 合計面積 |                |                |                                    | 233.39536871   |                |
| 地積   |                |                |                                    | 233.39   | m <sup>2</sup> |

(座標値小数第5位以下省略)

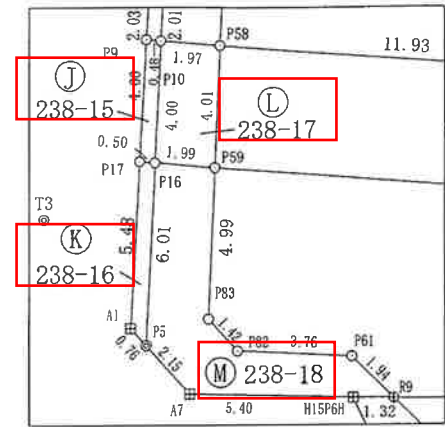

拡大図 1/250

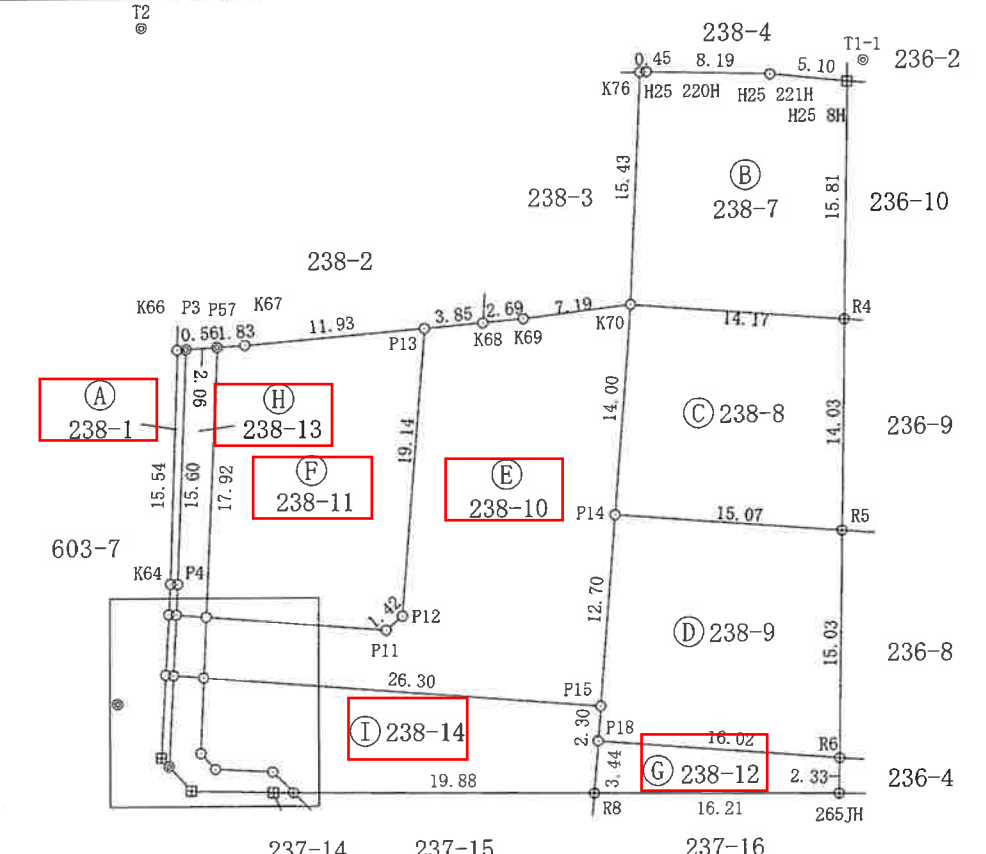

令和6年1月29日測量

作成者 高崎市箕郷町上芝622番地3 須永進 (令和6年2月6日作成)  
土地家屋調査士

申請人 [Redacted]

縮尺 1/500

|       |                          |       |
|-------|--------------------------|-------|
| 地番    | 238-1、238-7<br>ないし238-18 | 地積測量図 |
| 土地の所在 | 高崎市東国分町字村前               |       |

2/3

世界測地系  
(測地成果2011) IX系  
求積表

| 地番   | ㊦ 238-10       |                |                                    |  |
|------|----------------|----------------|------------------------------------|--|
| NO   | X <sub>n</sub> | Y <sub>n</sub> | Y <sub>n+1</sub> -Y <sub>n-1</sub> | X <sub>n</sub> · (Y <sub>n+1</sub> -Y <sub>n-1</sub> ) |
| P58  | 44201.8109     | -72667.9983    | 12.0631                            | 533210.86506779  |
| P11  | 44200.8867     | -72656.1026    | 12.9787                            | 573670.04821329  |
| P12  | 44201.8136     | -72655.0196    | 2.5660                             | 113421.85369760  |
| P13  | 44220.9017     | -72653.5366    | 5.3251                             | 235480.72364267  |
| K68  | 44221.2439     | -72649.6945    | 6.5224                             | 288428.64121336  |
| K69  | 44221.5030     | -72647.0142    | 9.8229                             | 434383.40181870  |
| K70  | 44222.3979     | -72639.8716    | 6.0575                             | 267877.17527925  |
| P14  | 44208.4319     | -72640.9567    | -2.0691                            | -91471.66644429  |
| P15  | 44195.7664     | -72641.9407    | -27.2090                           | -1202522.60797760                                      |
| P59  | 44197.8038     | -72668.1657    | -26.0576                           | -1151688.69229888                                      |
| 合計   |                |                |                                    | 789.74221189   |
| 合計面積 |                |                |                                    | 394.87110594   |
| 地積   |                |                |                                    | 394.87 m <sup>2</sup>                                  |

| 地番   | ㊦ 238-11       |                |                                    |  |
|------|----------------|----------------|------------------------------------|--|
| NO   | X <sub>n</sub> | Y <sub>n</sub> | Y <sub>n+1</sub> -Y <sub>n-1</sub> | X <sub>n</sub> · (Y <sub>n+1</sub> -Y <sub>n-1</sub> ) |
| P58  | 44201.8109     | -72667.9983    | -11.1474                           | -492735.26682666                                       |
| P57  | 44219.7237     | -72667.2500    | 2.5786                             | 114024.97953282  |
| K67  | 44219.8436     | -72665.4197    | 13.7134                            | 606404.40322424  |
| P13  | 44220.9017     | -72653.5366    | 10.4001                            | 459901.79977017  |
| P12  | 44201.8136     | -72655.0196    | -2.5660                            | -113421.85369760                                       |
| P11  | 44200.8867     | -72656.1026    | -12.9787                           | -573670.04821329                                       |
| 合計   |                |                |                                    | 504.01378968   |
| 合計面積 |                |                |                                    | 252.00689484   |
| 地積   |                |                |                                    | 252.00 m <sup>2</sup>                                  |

| 地番    | ㊦ 238-12       |                |                                    |  |
|-------|----------------|----------------|------------------------------------|--|
| NO    | X <sub>n</sub> | Y <sub>n</sub> | Y <sub>n+1</sub> -Y <sub>n-1</sub> | X <sub>n</sub> · (Y <sub>n+1</sub> -Y <sub>n-1</sub> ) |
| P18   | 44193.4690     | -72642.1192    | -16.2486                           | -718082.00039340                                       |
| R8    | 44190.0330     | -72642.3861    | 15.9493                            | 704800.09332690  |
| 265JH | 44189.8909     | -72626.1699    | 16.2486                            | 718023.86127774  |
| R6    | 44192.2274     | -72626.1375    | -15.9493                           | -704835.09247082                                       |
| 合計    |                |                |                                    | -93.13825958   |
| 合計面積  |                |                |                                    | 46.56912979  |
| 地積    |                |                |                                    | 46.56 m <sup>2</sup>                                   |

| 地番   | ㊦ 238-13       |                |                                    |  |
|------|----------------|----------------|------------------------------------|--|
| NO   | X <sub>n</sub> | Y <sub>n</sub> | Y <sub>n+1</sub> -Y <sub>n-1</sub> | X <sub>n</sub> · (Y <sub>n+1</sub> -Y <sub>n-1</sub> ) |
| P3   | 44219.5886     | -72669.3134    | 2.6207                             | 115886.27584402  |
| P57  | 44219.7237     | -72667.2500    | 1.3151                             | 58153.35863787   |
| P58  | 44201.8109     | -72667.9983    | -2.7178                            | -120131.68166402                                       |
| P10  | 44201.9639     | -72669.9678    | -1.8724                            | -82763.75720636  |
| P4   | 44203.9934     | -72669.8707    | 0.6544                             | 28927.09328096   |
| 合計   |                |                |                                    | 71.28889247  |
| 合計面積 |                |                |                                    | 35.64444623  |
| 地積   |                |                |                                    | 35.64 m <sup>2</sup>                                   |

| 地番   | ㊦ 238-14       |                |                                    |  |
|------|----------------|----------------|------------------------------------|--|
| NO   | X <sub>n</sub> | Y <sub>n</sub> | Y <sub>n+1</sub> -Y <sub>n-1</sub> | X <sub>n</sub> · (Y <sub>n+1</sub> -Y <sub>n-1</sub> ) |
| P59  | 44197.8038     | -72668.1657    | 26.4333                            | 1168293.80718654                                       |
| P15  | 44195.7664     | -72641.9407    | 26.0465                            | 1151145.02953760                                       |
| P18  | 44193.4690     | -72642.1192    | -0.4454                            | -19683.77109260  |
| R8   | 44190.0330     | -72642.3861    | -20.1536                           | -890588.24906880                                       |
| R9   | 44190.2073     | -72662.2728    | -21.2616                           | -939554.51152968                                       |
| P61  | 44191.5829     | -72663.6477    | -5.1364                            | -226985.64640756                                       |
| P82  | 44191.7604     | -72667.4092    | -4.7263                            | -208863.51717852                                       |
| P83  | 44192.8150     | -72668.3740    | -0.7565                            | -33431.86454750  |
| 合計   |                |                |                                    | 331.27689948   |
| 合計面積 |                |                |                                    | 165.63844974   |
| 地積   |                |                |                                    | 165.63 m <sup>2</sup>                                  |

| 地番   | ㊦ 238-15       |                |                                    |  |
|------|----------------|----------------|------------------------------------|--|
| NO   | X <sub>n</sub> | Y <sub>n</sub> | Y <sub>n+1</sub> -Y <sub>n-1</sub> | X <sub>n</sub> · (Y <sub>n+1</sub> -Y <sub>n-1</sub> ) |
| P9   | 44202.0013     | -72670.4488    | 0.6971                             | 30813.21510623   |
| P10  | 44201.9639     | -72669.9678    | 0.2892                             | 12783.20795988   |
| P16  | 44197.9588     | -72670.1596    | -0.6971                            | -30810.39707948  |
| P17  | 44197.9980     | -72670.6649    | -0.2892                            | -12782.06102160  |
| 合計   |                |                |                                    | 3.96496503   |
| 合計面積 |                |                |                                    | 1.98248251   |
| 地積   |                |                |                                    | 1.98 m <sup>2</sup>                                    |

(座標値小数第5位以下省略)

作成者 高崎市箕郷町上芝622番地3 須永進 (令和6年2月6日作成)  
土地家屋調査士

申請人  縮尺 1/

|       |                          |       |
|-------|--------------------------|-------|
| 地番    | 238-1、238-7<br>ないし238-18 | 地積測量図 |
| 土地の所在 | 高崎市東国分町字村前               |       |

3/3

世界測地系  
(測地成果2011) IX系  
求積表

| 地番  | ㊸ 238-16       |                |                                    |  |
|-----|----------------|----------------|------------------------------------|--|
| NO  | X <sub>n</sub> | Y <sub>n</sub> | Y <sub>n+1</sub> -Y <sub>n-1</sub> | X <sub>n</sub> · (Y <sub>n+1</sub> -Y <sub>n-1</sub> ) |
| P17 | 44197.9980     | -72670.6649    | 0.8009                             | 35398.17659820   |
| P16 | 44197.9588     | -72670.1596    | 0.2178                             | 9626.31542664  |
| P5  | 44191.9547     | -72670.4471    | -0.8009                            | -35393.33651923  |
| A1  | 44192.5233     | -72670.9605    | -0.2178                            | -9625.13157474   |
|     |                |                | 合計                                 | 6.02393087   |
|     |                |                | 合計面積                               | 3.01196543   |
|     |                |                | 地積                                 | 3.01 m <sup>2</sup>                                    |

| 地番  | ㊹ 238-17       |                |                                    |  |
|-----|----------------|----------------|------------------------------------|--|
| NO  | X <sub>n</sub> | Y <sub>n</sub> | Y <sub>n+1</sub> -Y <sub>n-1</sub> | X <sub>n</sub> · (Y <sub>n+1</sub> -Y <sub>n-1</sub> ) |
| P10 | 44201.9639     | -72669.9678    | 2.1613                             | 95533.70457707   |
| P58 | 44201.8109     | -72667.9983    | 1.8021                             | 79656.08342289   |
| P59 | 44197.8038     | -72668.1657    | -2.1613                            | -95524.71335294  |
| P16 | 44197.9588     | -72670.1596    | -1.8021                            | -79649.14155348  |
|     |                |                | 合計                                 | 15.93309354  |
|     |                |                | 合計面積                               | 7.96654677   |
|     |                |                | 地積                                 | 7.96 m <sup>2</sup>                                    |

| 地番     | ㊺ 238-18       |                |                                    |  |
|--------|----------------|----------------|------------------------------------|--|
| NO     | X <sub>n</sub> | Y <sub>n</sub> | Y <sub>n+1</sub> -Y <sub>n-1</sub> | X <sub>n</sub> · (Y <sub>n+1</sub> -Y <sub>n-1</sub> ) |
| P59    | 44197.8038     | -72668.1657    | -1.7856                            | -78919.59846528  |
| P16    | 44197.9588     | -72670.1596    | -2.2814                            | -100833.22320632                                       |
| P5     | 44191.9547     | -72670.4471    | 1.1594                             | 51236.15227918   |
| A7     | 44190.3523     | -72669.0002    | 6.8454                             | 302500.63763442  |
| H15P6H | 44190.2189     | -72663.6017    | 6.7274                             | 297285.27862786  |
| R9     | 44190.2073     | -72662.2728    | -0.0460                            | -2032.74953580   |
| P61    | 44191.5829     | -72663.6477    | -5.1364                            | -226985.64640756                                       |
| P82    | 44191.7604     | -72667.4092    | -4.7263                            | -208863.51717852                                       |
| P83    | 44192.8150     | -72668.3740    | -0.7565                            | -33431.86454750  |
|        |                |                | 合計                                 | -44.53079952   |
|        |                |                | 合計面積                               | 22.26539976  |
|        |                |                | 地積                                 | 22.26 m <sup>2</sup>                                   |

基準点座標一覧表

| 点名   | X座標        | Y座標         |
|------|------------|-------------|
| T1   | 44244.7112 | -72627.9927 |
| T2   | 44240.9236 | -72672.1843 |
| T1-1 | 44238.4881 | -72624.4406 |
| T1-2 | 44244.2198 | -72655.6675 |
| T3   | 44196.0866 | -72673.8208 |
| T4   | 44182.1828 | -72662.5615 |

(座標値小数第5位以下省略)

|     |  |     |   |    |    |
|-----|--|-----|---|----|----|
| 作成者 | 高崎市箕郷町上芝622番地3<br>土地家屋調査士 須永進 (令和6年2月6日作成) | 申請人 |  | 縮尺 | 1/ |
|-----|--|-----|---|----|----|

| 凡例 | 記号 | 境界線の種別  | 記号 | 境界線の種別 |
|----|----|---------|----|--------|
|    | 田  | コンクリート杭 | ○  | 合成杭    |
|    | ○  | 刻ミ ( )  | □  | プレート   |
|    | ◎  | 鉄       | ⊕  | 計算点    |

|       |                           |
|-------|---------------------------|
| 地番    | 237-2、237-11<br>ないし237-17 |
| 土地の所在 | 高崎市東国分町字村前                |

### 地積測量図

世界測地系  
(測地成果2011) IX系  
求積表

1/2


| 地番     | A 237-2        |                |                                    |  |                |
|--------|----------------|----------------|------------------------------------|--|----------------|
| NO     | X <sub>n</sub> | Y <sub>n</sub> | Y <sub>n+1</sub> -Y <sub>n-1</sub> | X <sub>n</sub> · (Y <sub>n+1</sub> -Y <sub>n-1</sub> ) |                |
| K78    | 44176.4144     | -72650.7327    | -8.3541                            | -369054.18353904                                       |                |
| P64    | 44176.5878     | -72658.0108    | -9.2905                            | -410422.58895590                                       |                |
| P22    | 44176.6358     | -72660.0232    | -2.5229                            | -111453.23445982                                       |                |
| P2     | 44176.6480     | -72660.5337    | 3.7124                             | 164001.38803520  |                |
| H15P8H | 44131.5934     | -72656.3108    | 43.0461                            | 1899692.98265574                                       |                |
| R4K6H  | 44131.1228     | -72617.4876    | 38.8802                            | 1715826.88068856                                       |                |
| R4K7H  | 44132.1170     | -72617.4306    | 9.1704                             | 404709.16573680  |                |
| R4S3H  | 44132.0172     | -72608.3172    | 9.3315                             | 411817.91850180  |                |
| K85    | 44144.4340     | -72608.0991    | -32.3933                           | -1429983.89389220                                      |                |
| K81    | 44144.5922     | -72640.7105    | -33.9736                           | -1499750.71756592                                      |                |
| K80    | 44165.5675     | -72642.0727    | -8.9462                            | -395113.99996850                                       |                |
| K79    | 44164.7166     | -72649.6567    | -8.6600                            | -382466.44575600                                       |                |
| 合計     |                |                |                                    | -2196.72851928   |                |
| 合計面積   |                |                |                                    | 1098.36425964  |                |
| 地積     |                |                |                                    | 1098.36  | m <sup>2</sup> |

| 地番   | B 237-11       |                |                                    |  |                |
|------|----------------|----------------|------------------------------------|--|----------------|
| NO   | X <sub>n</sub> | Y <sub>n</sub> | Y <sub>n+1</sub> -Y <sub>n-1</sub> | X <sub>n</sub> · (Y <sub>n+1</sub> -Y <sub>n-1</sub> ) |                |
| P21  | 44182.1981     | -72661.0539    | -0.0097                            | -428.56732157  |                |
| P20  | 44182.1859     | -72660.5434    | 1.0307                             | 45538.57900713   |                |
| P22  | 44176.6358     | -72660.0232    | 0.0097                             | 428.51336726   |                |
| P2   | 44176.6480     | -72660.5337    | -1.0307                            | -45532.87109360  |                |
| 合計   |                |                |                                    | 5.65395922   |                |
| 合計面積 |                |                |                                    | 2.82697961   |                |
| 地積   |                |                |                                    | 2.82   | m <sup>2</sup> |

| 地番     | C 237-12       |                |                                    |  |                |
|--------|----------------|----------------|------------------------------------|--|----------------|
| NO     | X <sub>n</sub> | Y <sub>n</sub> | Y <sub>n+1</sub> -Y <sub>n-1</sub> | X <sub>n</sub> · (Y <sub>n+1</sub> -Y <sub>n-1</sub> ) |                |
| P8     | 44188.3077     | -72662.7493    | 0.4773                             | 21091.07926521   |                |
| P7     | 44185.4635     | -72660.8505    | 2.2059                             | 97468.71393465   |                |
| P20    | 44182.1859     | -72660.5434    | -0.2034                            | -8986.65661206   |                |
| P21    | 44182.1981     | -72661.0539    | -0.7844                            | -34656.51618964  |                |
| H15P7H | 44185.1204     | -72661.3278    | -1.6954                            | -74911.45312616  |                |
| 合計     |                |                |                                    | 5.16727200   |                |
| 合計面積   |                |                |                                    | 2.58363600   |                |
| 地積     |                |                |                                    | 2.58   | m <sup>2</sup> |

| 地番   | D 237-13       |                |                                    |  |                |
|------|----------------|----------------|------------------------------------|--|----------------|
| NO   | X <sub>n</sub> | Y <sub>n</sub> | Y <sub>n+1</sub> -Y <sub>n-1</sub> | X <sub>n</sub> · (Y <sub>n+1</sub> -Y <sub>n-1</sub> ) |                |
| P20  | 44182.1859     | -72660.5434    | 1.4923                             | 65933.07601857   |                |
| P63  | 44182.1380     | -72658.5309    | 2.5326                             | 111895.68269880  |                |
| P64  | 44176.5878     | -72658.0108    | -1.4923                            | -65924.72197394  |                |
| P22  | 44176.6358     | -72660.0232    | -2.5326                            | -111881.74782708                                       |                |
| 合計   |                |                |                                    | 22.28891635  |                |
| 合計面積 |                |                |                                    | 11.14445817  |                |
| 地積   |                |                |                                    | 11.14  | m <sup>2</sup> |

(座標値小数第5位以下省略)

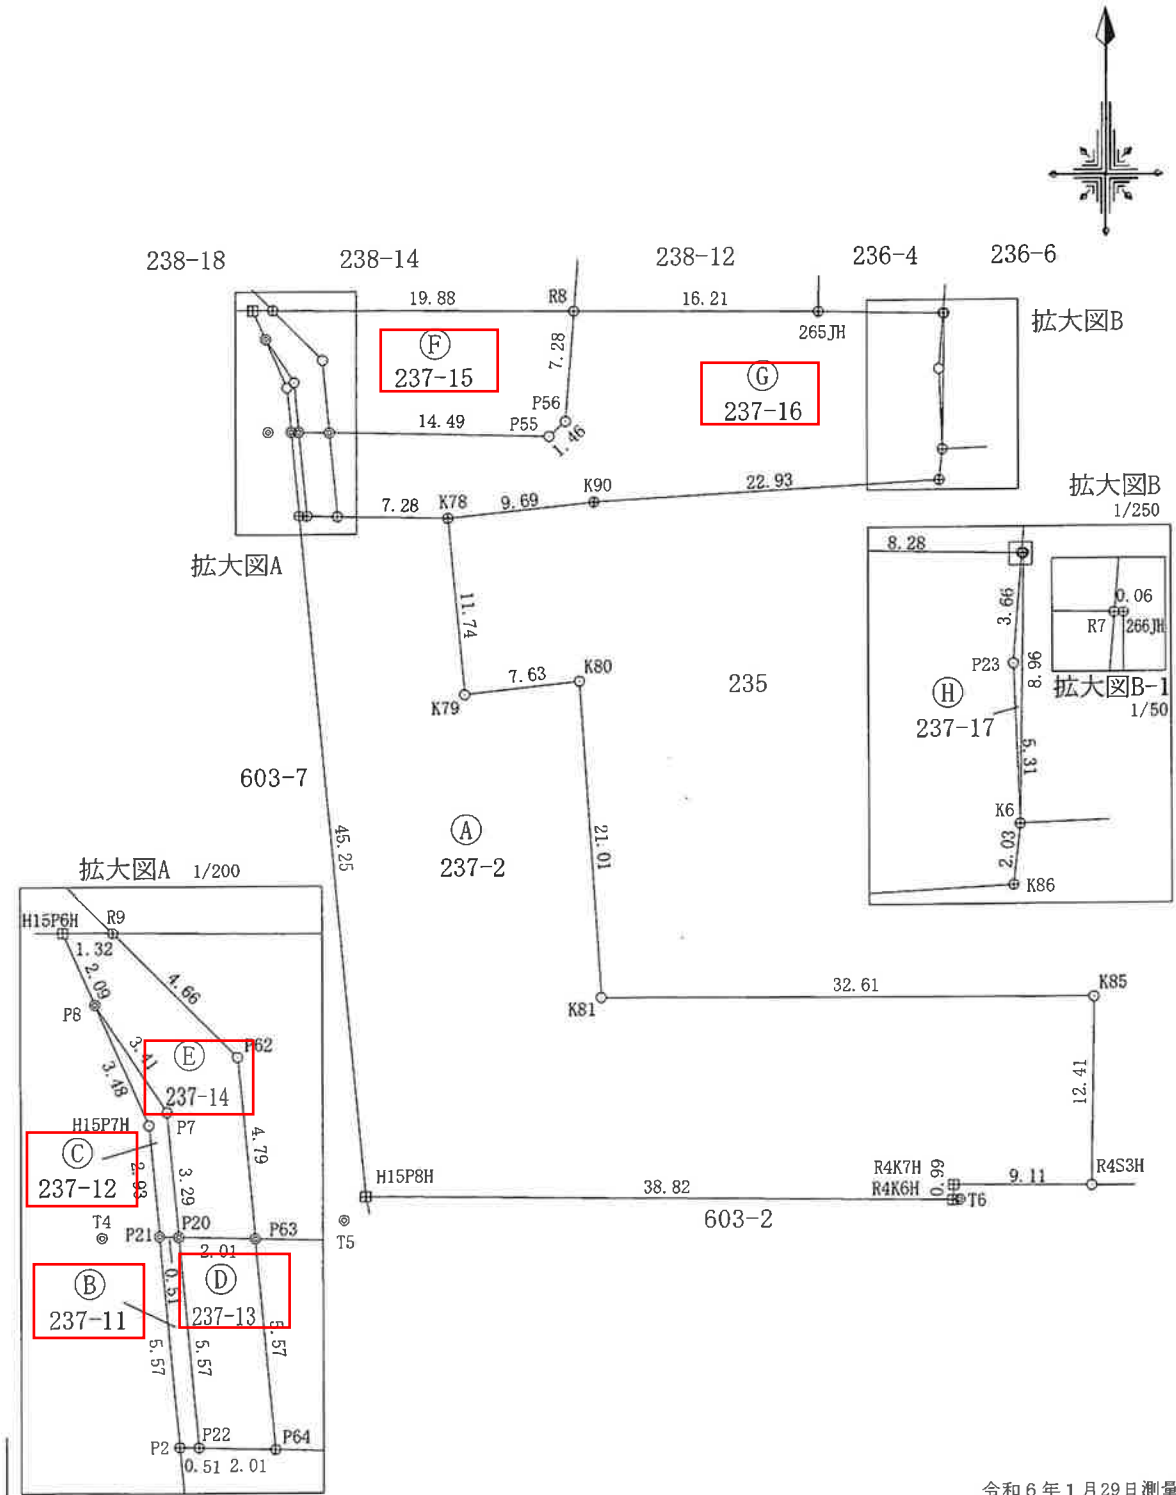

令和6年1月29日測量

作成者 高崎市箕郷町上芝622番地3 須永進 (令和6年2月6日作成)  
土地家屋調査士

申請人 [Redacted]

縮尺 1/500



|       |                           |       |
|-------|---------------------------|-------|
| 地番    | 237-2、237-11<br>ないし237-17 | 地積測量図 |
| 土地の所在 | 高崎市東国分町字村前                |       |

世界測地系  
(測地成果2011) IX系 求積表 2/2

| 地番     | ㊦ 237-14       |                |                                    |  |
|--------|----------------|----------------|------------------------------------|--|
| NO     | X <sub>n</sub> | Y <sub>n</sub> | Y <sub>n+1</sub> -Y <sub>n-1</sub> | X <sub>n</sub> · (Y <sub>n+1</sub> -Y <sub>n-1</sub> ) |
| R9     | 44190.2073     | -72662.2728    | 4.6236                             | 204317.84247228  |
| P62    | 44186.9111     | -72658.9781    | 3.7419                             | 165343.00264509  |
| P63    | 44182.1380     | -72658.5309    | -1.5653                            | -69158.30061140  |
| P20    | 44182.1859     | -72660.5434    | -2.3196                            | -102484.99841364                                       |
| P7     | 44185.4635     | -72660.8505    | -2.2059                            | -97468.71393465  |
| P8     | 44188.3077     | -72662.7493    | -2.7512                            | -121570.87214424                                       |
| H15P6H | 44190.2189     | -72663.6017    | 0.4765                             | 21056.63930585   |
| 合計     |                |                |                                    | 34.59931929  |
| 合計面積   |                |                |                                    | 17.29965964  |
| 地積     |                |                |                                    | 17.29 m <sup>2</sup>                                   |

| 地番   | ㊦ 237-15       |                |                                    |  |
|------|----------------|----------------|------------------------------------|--|
| NO   | X <sub>n</sub> | Y <sub>n</sub> | Y <sub>n+1</sub> -Y <sub>n-1</sub> | X <sub>n</sub> · (Y <sub>n+1</sub> -Y <sub>n-1</sub> ) |
| P55  | 44181.7926     | -72644.0359    | 15.5808                            | 688387.67414208  |
| P56  | 44182.7736     | -72642.9501    | 1.6498                             | 72892.73988528   |
| R8   | 44190.0330     | -72642.3861    | -19.3227                           | -853870.75064910                                       |
| R9   | 44190.2073     | -72662.2728    | -16.5920                           | -733203.91952160                                       |
| P62  | 44186.9111     | -72658.9781    | 3.7419                             | 165343.00264509  |
| P63  | 44182.1380     | -72658.5309    | 14.9422                            | 660178.34242360  |
| 合計   |                |                |                                    | -272.91107465  |
| 合計面積 |                |                |                                    | 136.45553732   |
| 地積   |                |                |                                    | 136.45 m <sup>2</sup>                                  |

| 地番    | ㊦ 237-16       |                |                                    |  |
|-------|----------------|----------------|------------------------------------|--|
| NO    | X <sub>n</sub> | Y <sub>n</sub> | Y <sub>n+1</sub> -Y <sub>n-1</sub> | X <sub>n</sub> · (Y <sub>n+1</sub> -Y <sub>n-1</sub> ) |
| R7    | 44189.7165     | -72617.8911    | -7.9952                            | -353305.62136080                                       |
| 265JH | 44189.8909     | -72626.1699    | -24.4950                           | -1082431.37759550                                      |
| R8    | 44190.0330     | -72642.3861    | -16.7802                           | -741517.59174660                                       |
| P56   | 44182.7736     | -72642.9501    | -1.6498                            | -72892.73988528  |
| P55   | 44181.7926     | -72644.0359    | -15.5808                           | -688387.67414208                                       |
| P63   | 44182.1380     | -72658.5309    | -13.9749                           | -617440.96033620                                       |
| P64   | 44176.5878     | -72658.0108    | 7.7982                             | 344497.86698196  |
| K78   | 44176.4144     | -72650.7327    | 16.9229                            | 747593.04324976  |
| K90   | 44177.4418     | -72641.0879    | 32.5429                            | 1437662.07075322                                       |
| K86   | 44178.7284     | -72618.1898    | 23.1186                            | 1021350.35038824                                       |
| K6    | 44180.7518     | -72617.9693    | 0.0151                             | 667.12935218   |
| P23   | 44186.0674     | -72618.1747    | 0.0782                             | 3455.35047068  |
| 合計    |                |                |                                    | -750.15387042  |
| 合計面積  |                |                |                                    | 375.07693521   |
| 地積    |                |                |                                    | 375.07 m <sup>2</sup>                                  |

| 地番    | ㊦ 237-17       |                |                                    |  |
|-------|----------------|----------------|------------------------------------|--|
| NO    | X <sub>n</sub> | Y <sub>n</sub> | Y <sub>n+1</sub> -Y <sub>n-1</sub> | X <sub>n</sub> · (Y <sub>n+1</sub> -Y <sub>n-1</sub> ) |
| 266JH | 44189.7152     | -72617.8303    | 0.0782                             | 3455.63572864  |
| R7    | 44189.7165     | -72617.8911    | -0.3444                            | -15218.93836260  |
| P23   | 44186.0674     | -72618.1747    | -0.0782                            | -3455.35047068   |
| K6    | 44180.7518     | -72617.9693    | 0.3444                             | 15215.85091992   |
| 合計    |                |                |                                    | -2.80218472  |
| 合計面積  |                |                |                                    | 1.40109236   |
| 地積    |                |                |                                    | 1.40 m <sup>2</sup>                                    |

(座標値小数第5位以下省略)

基準点座標一覧表

| 点名 | X座標        | Y座標         |
|----|------------|-------------|
| T4 | 44182.1828 | -72662.5615 |
| T5 | 44130.0823 | -72657.6839 |
| T6 | 44131.1398 | -72617.0062 |

(座標値小数第5位以下省略)

|     |  |     |            |    |    |
|-----|--|-----|------------|----|----|
| 作成者 | 高崎市箕郷町上芝622番地3<br>土地家屋調査士 須永進 (令和6年2月6日作成) | 申請人 | [REDACTED] | 縮尺 | 1/ |
|-----|--|-----|------------|----|----|