

凡例	記号	境界標の種類	記号	境界標の種類
	田	コンクリート杭	○	合成杭
	○	刻ミ ()	□	プレート
	◎	鉋	⊕	計算点

地番	229-1ないし229-6	地積測量図
土地の所在	高崎市東国分町字村前	


世界測地系
(測地成果2011) IX系
求積表

地番 ㊸ 229-2				
NO	X _n	Y _n	Y _{n+1} -Y _{n-1}	X _n · (Y _{n+1} -Y _{n-1})
K58	44173.0775	-72554.8647	-22.7453	-1004729.89966075
K59	44173.3406	-72577.7274	-22.9804	-1015121.03632424
K60	44166.2396	-72577.8451	-0.2425	-10710.31310300
R1	44159.2400	-72577.9699	17.9239	791505.80183600
P54	44159.1875	-72559.9212	19.0538	841400.32678750
P53	44158.1765	-72558.9161	0.9312	41120.09395680
P72	44132.8317	-72558.9900	3.9340	173618.55990780
P73	44132.7783	-72554.9821	4.1253	182060.95032099
合計				-855.51627890
合計面積				427.75813945
地積				427.75 m ²

地番 ㊹ 229-3				
NO	X _n	Y _n	Y _{n+1} -Y _{n-1}	X _n · (Y _{n+1} -Y _{n-1})
P53	44158.1765	-72558.9161	-0.9312	-41120.09395680
P54	44159.1875	-72559.9212	-19.0538	-841400.32678750
R1	44159.2400	-72577.9699	-18.2895	-807650.41998000
R2	44145.7327	-72578.2107	14.0014	618102.06182578
P49	44145.6912	-72563.9685	15.2472	673098.18286464
P50	44144.6803	-72562.9635	0.9707	42851.24116721
P71	44132.8851	-72562.9978	3.9735	175362.01894485
P72	44132.8317	-72558.9900	4.0817	180136.97914989
合計				-620.35677193
合計面積				310.17838596
地積				310.17 m ²

地番 ㊺ 229-5				
NO	X _n	Y _n	Y _{n+1} -Y _{n-1}	X _n · (Y _{n+1} -Y _{n-1})
R2	44145.7327	-72578.2107	-14.4676	-638682.80241052
R3	44133.0965	-72578.4361	12.6079	556425.66736235
P84	44132.9198	-72565.6028	15.4383	681337.25574834
P71	44132.8851	-72562.9978	2.6393	116479.92364443
P50	44144.6803	-72562.9635	-0.9707	-42851.24116721
P49	44145.6912	-72563.9685	-15.2472	-673098.18286464
合計				-389.37968725
合計面積				194.68984362
地積				194.68 m ²

(座標値小数第5位以下省略)

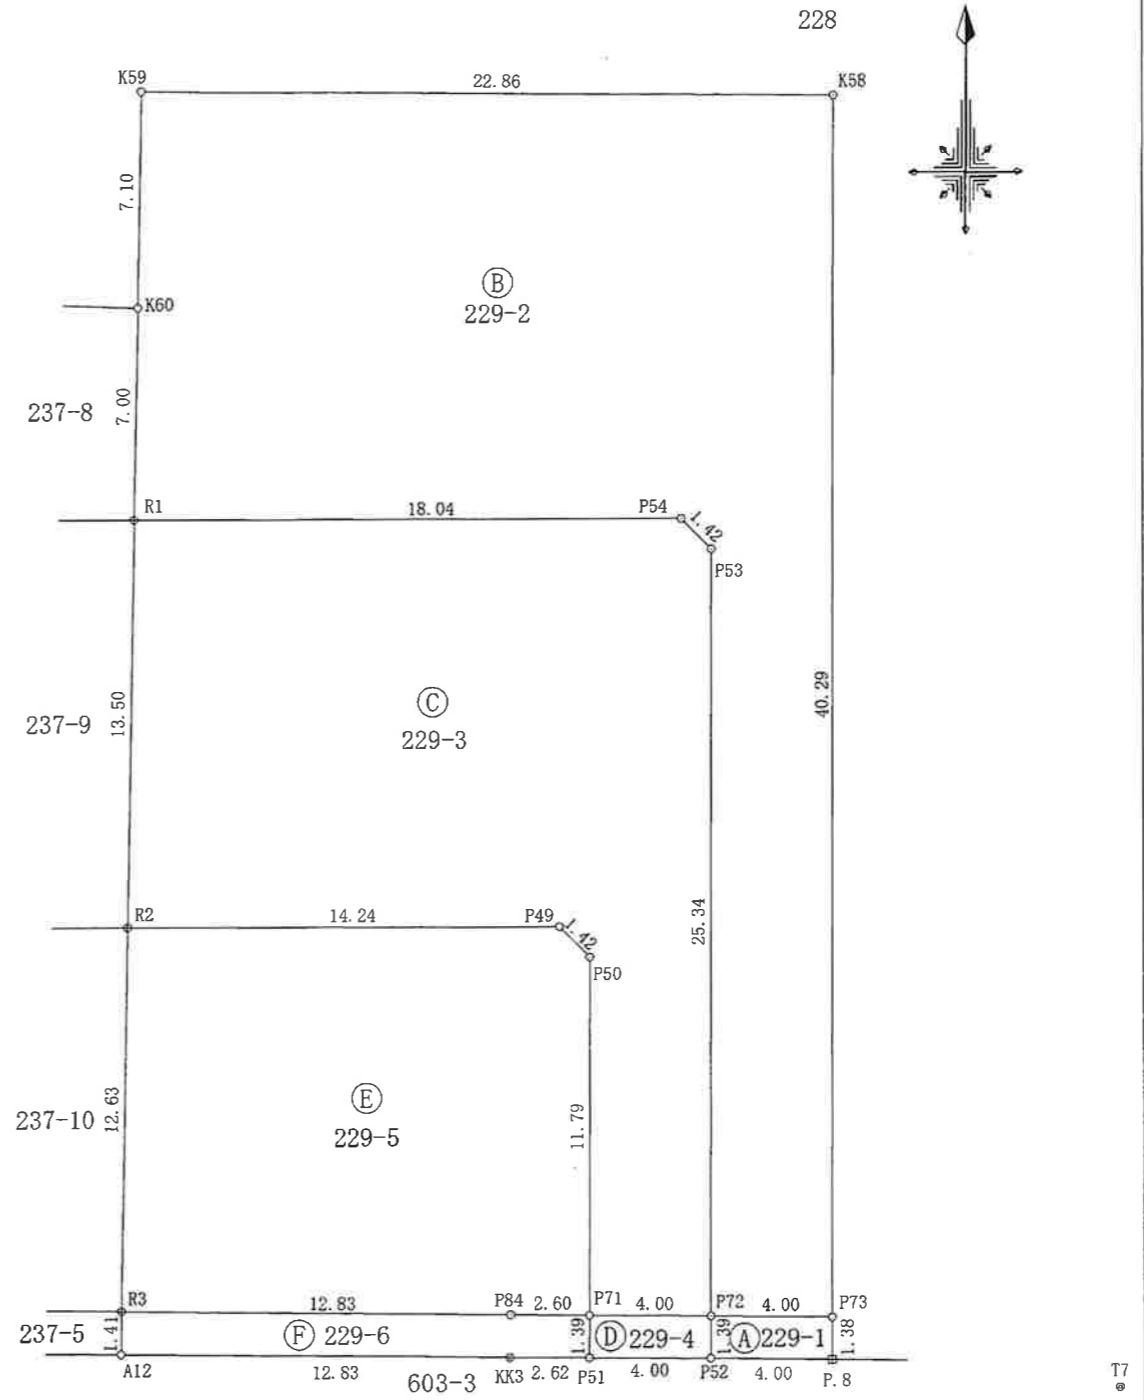

令和6年1月29日測量

作成者	高崎市箕郷町上芝622番地3 土地家屋調査士 須永進 (令和6年2月6日作成)
-----	-----------------------------------------------

申請人	[Redacted]	縮尺	1/250
-----	------------	----	-------

地番	229-1ないし229-6	地積測量図
土地の所在	高崎市東国分町字村前	

2/2

世界測地系
(測地成果2011) IX系
求積表

地番	㉠ 229-1			
NO	X _n	Y _n	Y _{n+1} -Y _{n-1}	X _n · (Y _{n+1} -Y _{n-1})
P72	44132.8317	-72558.9900	4.0119	177056.50749723
P73	44132.7783	-72554.9821	4.0039	176703.23103537
P.8	44131.3900	-72554.9861	-4.0119	-177050.72354100
P52	44131.4388	-72558.9940	-4.0039	-176697.86781132
		合計		11.14718028
		合計面積		5.57359014
		地積		5.57 m ²

地番	㉡ 229-4			
NO	X _n	Y _n	Y _{n+1} -Y _{n-1}	X _n · (Y _{n+1} -Y _{n-1})
P71	44132.8851	-72562.9978	4.0119	177056.72173269
P72	44132.8317	-72558.9900	4.0038	176699.03156046
P52	44131.4388	-72558.9940	-4.0119	-177050.91932172
P51	44131.4877	-72563.0019	-4.0038	-176693.65045326
		合計		11.18351817
		合計面積		5.59175908
		地積		5.59 m ²

地番	㉢ 229-6			
NO	X _n	Y _n	Y _{n+1} -Y _{n-1}	X _n · (Y _{n+1} -Y _{n-1})
R3	44133.0965	-72578.4361	12.8584	567481.00803560
P84	44132.9198	-72565.6028	15.4383	681337.25574834
P71	44132.8851	-72562.9978	2.6009	114785.22085659
P51	44131.4877	-72563.0019	-2.6298	-116056.98635346
KK3	44131.5197	-72565.6276	-15.4593	-682242.40249821
A12	44131.6856	-72578.4612	-12.8085	-565260.69500760
		合計		43.40078126
		合計面積		21.70039063
		地積		21.70 m ²

基準点座標一覧表

点名	X座標	Y座標
T6	44131.1398	-72617.0062
T7	44130.4399	-72545.4420
T9	44131.2508	-72601.2840

(座標値小数第5位以下省略)

作成者	高崎市箕郷町上芝622番地3 土地家屋調査士 須永進 (令和6年2月6日作成)
-----	--------------------------------------------

申請人		縮尺	1/
-----	---------------------------------------------------------------------------------------	----	----

凡例	記号	境界線の種別	記号	境界線の種別
	田	コンクリート杭	○	合成杭
	○	刻ミ()	□	プレート
	◎	鉄	⊕	計算点

地番	237-1、237-3 ないし237-10
土地の所在	高崎市東国分町字村前

地積測量図

世界測地系
(測地成果2011) IX系
求積表

1/2

地番	㉑ 237-1				
NO	X _n	Y _n	Y _{n+1} -Y _{n-1}	X _n · (Y _{n+1} -Y _{n-1})	
K83	44144.3768	-72601.6840	-3.2460	-143292.64709280	
K84	44144.3833	-72605.1916	-3.8029	-167876.67525157	
R4S4H	44131.9857	-72605.4869	3.2115	141729.87207555	
P1	44131.9472	-72601.9801	3.5413	156284.46461936	
P65	44133.3972	-72601.9456	0.2961	13067.89891092	
合計				-87.08673854	
合計面積				43.54336927	
地積				43.54	m ²

地番	㉒ 237-3				
NO	X _n	Y _n	Y _{n+1} -Y _{n-1}	X _n · (Y _{n+1} -Y _{n-1})	
P1	44131.9472	-72601.9801	-3.9736	-175362.70539392	
P65	44133.3972	-72601.9456	4.0425	178409.25818100	
P66	44133.3463	-72597.9376	3.9736	175368.26485768	
P48	44131.9031	-72597.9720	-4.0425	-178403.21828175	
合計				11.59936301	
合計面積				5.79968150	
地積				5.79	m ²


地番	㉓ 237-4				
NO	X _n	Y _n	Y _{n+1} -Y _{n-1}	X _n · (Y _{n+1} -Y _{n-1})	
P66	44133.3463	-72597.9376	9.9089	437312.91515207	
P67	44133.2209	-72588.0631	13.8846	612772.11890814	
P68	44133.1692	-72584.0530	5.0671	223627.18165332	
P69	44133.1559	-72582.9960	1.0529	46467.79984711	
P45	44131.7386	-72583.0001	-14.9760	-660916.91727360	
P48	44131.9031	-72597.9720	-14.9375	-659220.30255625	
合計				42.79573079	
合計面積				21.39786539	
地積				21.39	m ²

基準点座標一覧表

点名	X座標	Y座標
T6	44131.1398	-72617.0062
T7	44130.4399	-72545.4420
T9	44131.2508	-72601.2840

(座標値小数第5位以下省略)

T6 ① T7 ② T9 ③

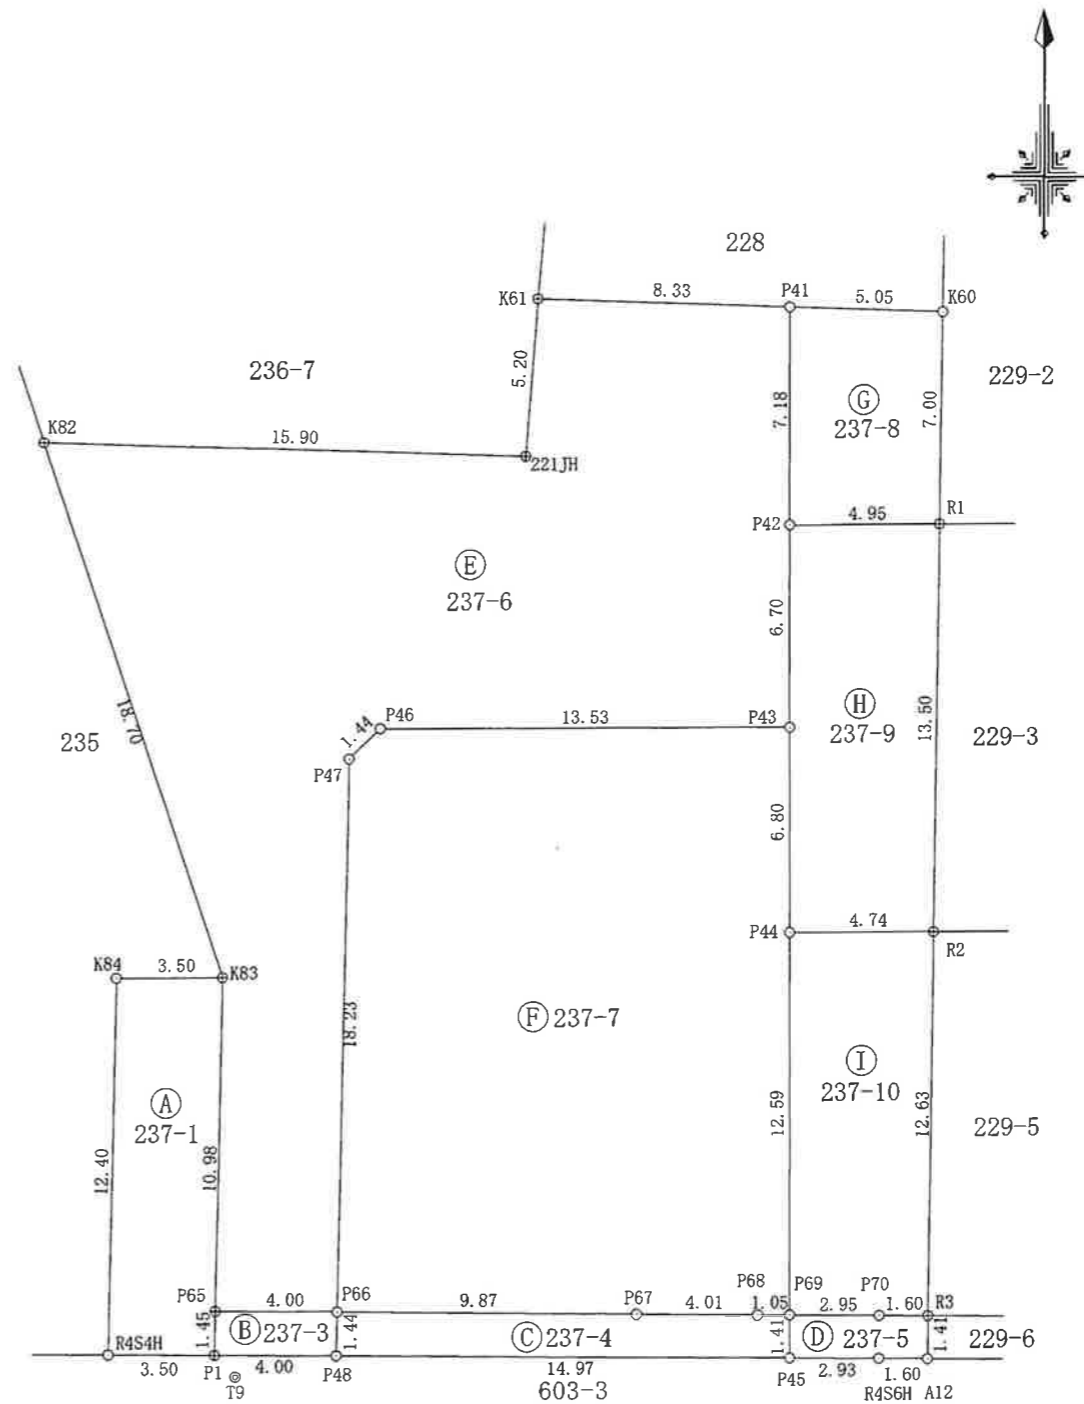

令和6年1月29日測量

作成者	高崎市箕郷町上芝622番地3 土地家屋調査士 須永進 (令和6年2月6日作成)
-----	-----------------------------------------------

申請人	[Redacted]
-----	------------

縮尺	1/250
----	-------

凡例	記号	境界標の種類	記号	境界標の種類
	田	コンクリート杭	○	合成杭
	⊙	刻ミ ()	□	プレート
	◎	鉄	⊕	計算点

地番	237-1、237-3 ないし237-10	地積測量図
土地の所在	高崎市東国分町字村前	

(2/2)

世界測地系
(測地成果2011) IX系
求積表

地番	㊦ 237-5				
NO	X _n	Y _n	Y _{n+1} -Y _{n-1}	X _n · (Y _{n+1} -Y _{n-1})	
P69	44133.1559	-72582.9960	-2.9588	-130581.18167692	
P45	44131.7386	-72583.0001	2.9343	129495.76057398	
R4S6H	44131.7063	-72580.0617	4.5389	200309.40172507	
A12	44131.6856	-72578.4612	1.6256	71740.46811136	
R3	44133.0965	-72578.4361	-1.5801	-69734.70577965	
P70	44133.1186	-72580.0413	-4.5599	-201242.60750414	
			合計	-12.86455030	
			合計面積	6.43227515	
			地積	6.43 m ²	

地番	㊧ 237-8				
NO	X _n	Y _n	Y _{n+1} -Y _{n-1}	X _n · (Y _{n+1} -Y _{n-1})	
R1	44159.2400	-72577.9699	5.0749	224103.72707600	
K60	44166.2396	-72577.8451	-4.9291	-217699.81161236	
P41	44166.4419	-72582.8990	-5.0749	-224140.27599831	
P42	44159.2545	-72582.9200	4.9291	217665.38135595	
			合計	-70.97917872	
			合計面積	35.48958936	
			地積	35.48 m ²	


地番	㊨ 237-6				
NO	X _n	Y _n	Y _{n+1} -Y _{n-1}	X _n · (Y _{n+1} -Y _{n-1})	
P66	44133.3463	-72597.9376	4.4424	196057.97760312	
P47	44151.5811	-72597.5032	1.4664	64743.87852504	
P46	44152.5859	-72596.4712	14.5637	643025.01527183	
P43	44152.5465	-72582.9395	13.5512	598319.98813080	
P42	44159.2545	-72582.9200	0.0405	1788.44980725	
P41	44166.4419	-72582.8990	-8.3088	-366970.13245872	
K61	44166.7754	-72591.2288	-8.7401	-386022.03367354	
221JH	44161.5895	-72591.6391	-16.3065	-720120.95918175	
K82	44162.1433	-72607.5353	-10.0449	-443604.31323417	
K83	44144.3768	-72601.6840	5.5897	246753.82299896	
P65	44133.3972	-72601.9456	3.7464	165341.35927008	
			合計	-686.94694110	
			合計面積	343.47347055	
			地積	343.47 m ²	

地番	㊩ 237-9				
NO	X _n	Y _n	Y _{n+1} -Y _{n-1}	X _n · (Y _{n+1} -Y _{n-1})	
R1	44159.2400	-72577.9699	-4.7093	-207959.10893200	
P42	44159.2545	-72582.9200	-4.9696	-219453.83116320	
P43	44152.5465	-72582.9395	-0.0393	-1735.19507745	
P44	44145.7465	-72582.9593	4.7288	208756.40604920	
R2	44145.7327	-72578.2107	4.9894	220260.71873338	
			合計	-131.01039007	
			合計面積	65.50519503	
			地積	65.50 m ²	

地番	㊪ 237-7				
NO	X _n	Y _n	Y _{n+1} -Y _{n-1}	X _n · (Y _{n+1} -Y _{n-1})	
P66	44133.3463	-72597.9376	-9.4401	-416623.20240663	
P47	44151.5811	-72597.5032	1.4664	64743.87852504	
P46	44152.5859	-72596.4712	14.5637	643025.01527183	
P43	44152.5465	-72582.9395	13.5119	596584.79305335	
P44	44145.7465	-72582.9593	-0.0565	-2494.23467725	
P69	44133.1559	-72582.9960	-1.0937	-48268.43260783	
P68	44133.1692	-72584.0530	-5.0671	-223627.18165332	
P67	44133.2209	-72588.0631	-13.8846	-612772.11890814	
			合計	568.51659705	
			合計面積	284.25829852	
			地積	284.25 m ²	

地番	㊫ 237-10				
NO	X _n	Y _n	Y _{n+1} -Y _{n-1}	X _n · (Y _{n+1} -Y _{n-1})	
R2	44145.7327	-72578.2107	-4.5232	-199679.97814864	
P44	44145.7465	-72582.9593	-4.7853	-211250.64072645	
P69	44133.1559	-72582.9960	2.9180	128780.54891620	
P70	44133.1186	-72580.0413	4.5599	201242.60750414	
R3	44133.0965	-72578.4361	1.8306	80790.04645290	
			合計	-117.41600185	
			合計面積	58.70800092	
			地積	58.70 m ²	

(座標値小数第5位以下省略)

作成者	高崎市箕郷町上芝622番地3 土地家屋調査士 須永進 (令和6年2月6日作成)	申請人		縮尺	1/
-----	--------------------------------------------	-----	---------------------------------------------------------------------------------------	----	----