


求積表

| 地番 | 1 ① | | | | |
|------|-----------|------------|-----------|------------------|-----------------------|
| NO | Xn | Yn | Yn+1-Yn-1 | Xn - (Yn+1-Yn-1) | |
| P1 | 34102.681 | -59521.302 | 1.402 | 47811.958762 | |
| 0072 | 34102.689 | -59520.976 | 4.449 | 151722.863361 | |
| 0073 | 34102.919 | -59516.853 | 7.735 | 263786.078465 | |
| 0074 | 34103.265 | -59513.241 | 7.524 | 256592.965860 | |
| 0075 | 34103.740 | -59509.329 | 8.455 | 288347.121700 | |
| 0044 | 34104.491 | -59504.786 | 3.024 | 103131.980784 | |
| P4 | 34087.140 | -59506.305 | -16.680 | -568573.495200 | |
| P3 | 34088.645 | -59521.466 | -16.073 | -547906.791085 | |
| P2 | 34089.741 | -59522.378 | 0.164 | 5590.717524 | |
| 合計 | | | | | 503.400171 |
| 合計面積 | | | | | 251.7000855 |
| 地積 | | | | | 251.70 m ² |

| 地番 | 2 ② | | | | |
|------|-----------|------------|-----------|------------------|-----------------------|
| NO | Xn | Yn | Yn+1-Yn-1 | Xn - (Yn+1-Yn-1) | |
| P5 | 34102.632 | -59525.329 | 2.711 | 92452.235352 | |
| 0071 | 34102.618 | -59523.914 | 4.027 | 137331.242686 | |
| P1 | 34102.681 | -59521.302 | 1.536 | 52381.718016 | |
| P2 | 34089.741 | -59522.378 | -0.164 | -5590.717524 | |
| P3 | 34088.645 | -59521.466 | 16.073 | 547906.791085 | |
| P4 | 34087.140 | -59506.305 | 14.983 | 510727.618620 | |
| 0077 | 34085.111 | -59506.483 | -0.741 | -25257.067251 | |
| 0078 | 34079.140 | -59507.046 | -1.121 | -38202.715940 | |
| P9 | 34073.200 | -59507.604 | -19.530 | -665449.596000 | |
| P8 | 34075.084 | -59526.576 | -19.888 | -677685.270592 | |
| P7 | 34076.179 | -59527.492 | -0.049 | -1669.732771 | |
| P6 | 34087.053 | -59526.625 | 2.163 | 73730.295639 | |
| 合計 | | | | | 674.801320 |
| 合計面積 | | | | | 337.4006600 |
| 地積 | | | | | 337.40 m ² |

| 地番 | 3 ③ | | | | |
|-------|-----------|------------|-----------|------------------|-----------------------|
| NO | Xn | Yn | Yn+1-Yn-1 | Xn - (Yn+1-Yn-1) | |
| 0070 | 34102.672 | -59529.350 | 5.288 | 180334.929536 | |
| P5 | 34102.632 | -59525.329 | 2.725 | 92929.672200 | |
| P6 | 34087.053 | -59526.625 | -2.163 | -73730.295639 | |
| P7 | 34076.179 | -59527.492 | 0.049 | 1669.732771 | |
| P8 | 34075.084 | -59526.576 | 19.888 | 677685.270592 | |
| P9 | 34073.200 | -59507.604 | 17.930 | 610932.476000 | |
| 0045 | 34062.114 | -59508.646 | -1.240 | -42237.021360 | |
| 0046 | 34059.958 | -59508.844 | -22.034 | -750477.114572 | |
| K-146 | 34062.128 | -59530.680 | -23.776 | -809861.155328 | |
| 0061 | 34062.321 | -59532.620 | 0.063 | 2145.926223 | |
| 0076 | 34087.438 | -59530.617 | 3.270 | 111465.922260 | |
| 合計 | | | | | 858.342683 |
| 合計面積 | | | | | 429.1713415 |
| 地積 | | | | | 429.17 m ² |

| | |
|-------|-----------------------------|
| 総合計面積 | 1018.2720870 m ² |
|-------|-----------------------------|

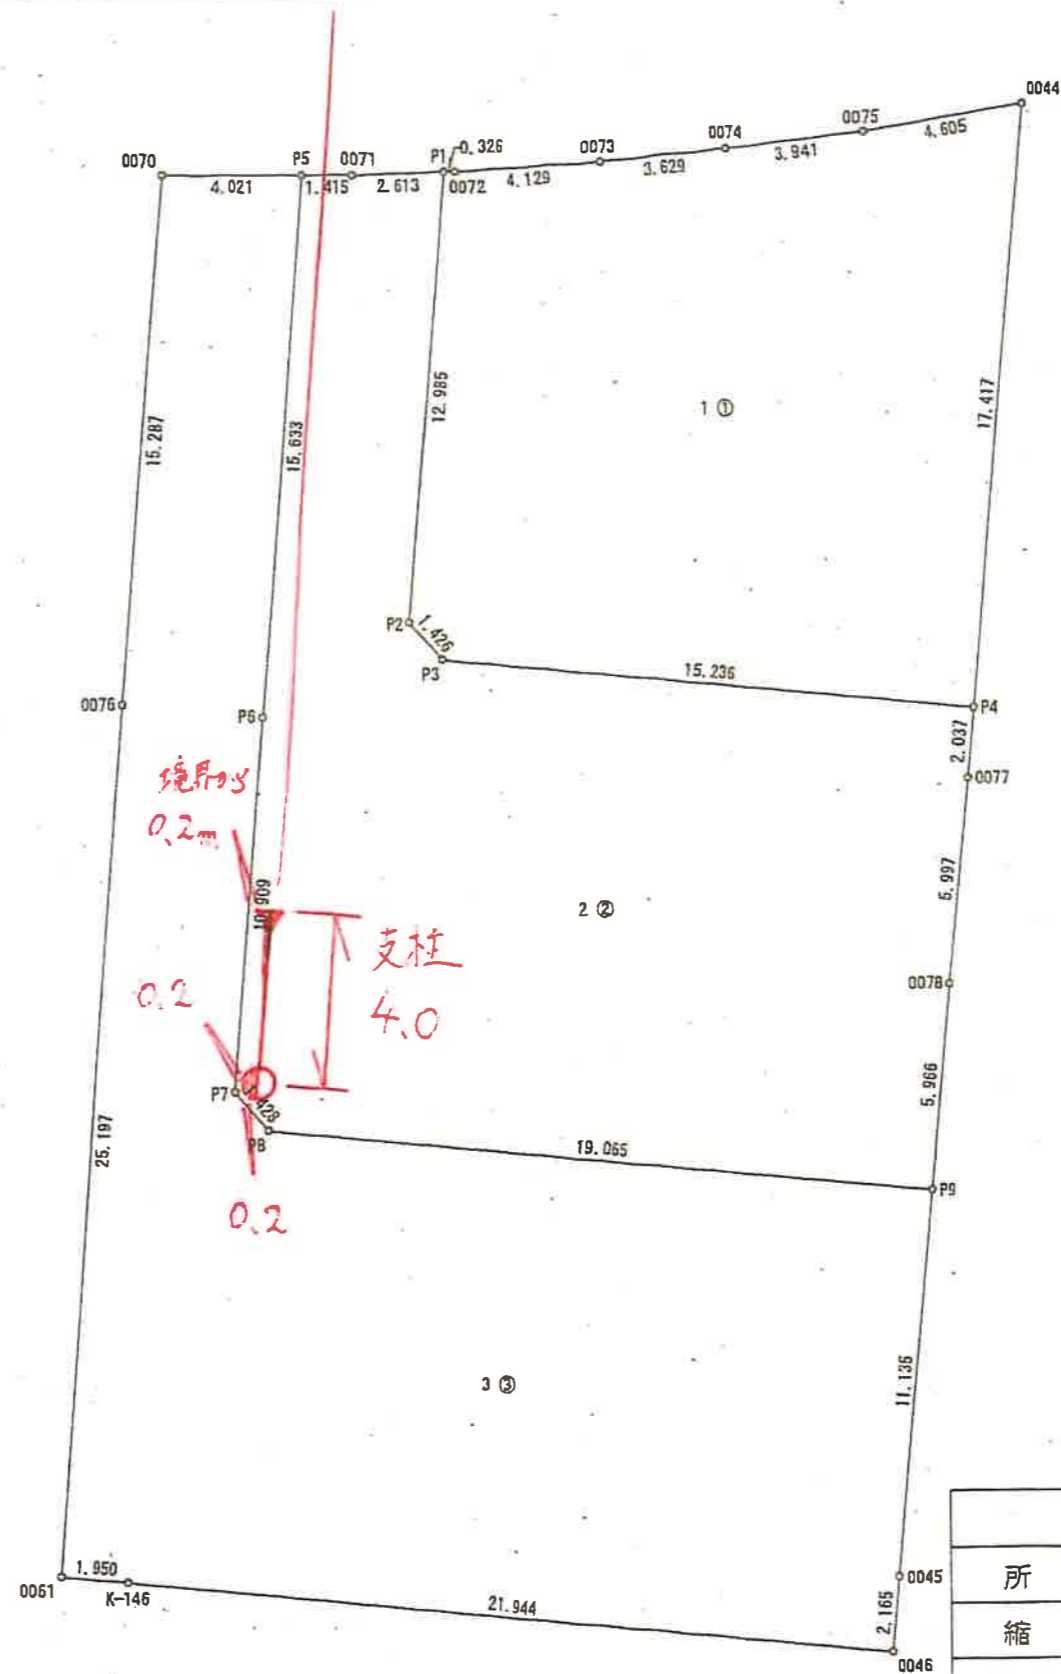

| 求積図 | |
|-----|-------------------|
| 所在 | 伊勢崎市蕪塚町字西本郷977-2外 |
| 縮尺 | 1/200 |
| 作成日 | 令和6年9月3日 |
| 作成者 | 土地家屋調査士 須長 亮 |